


APPENDIX H

Figures



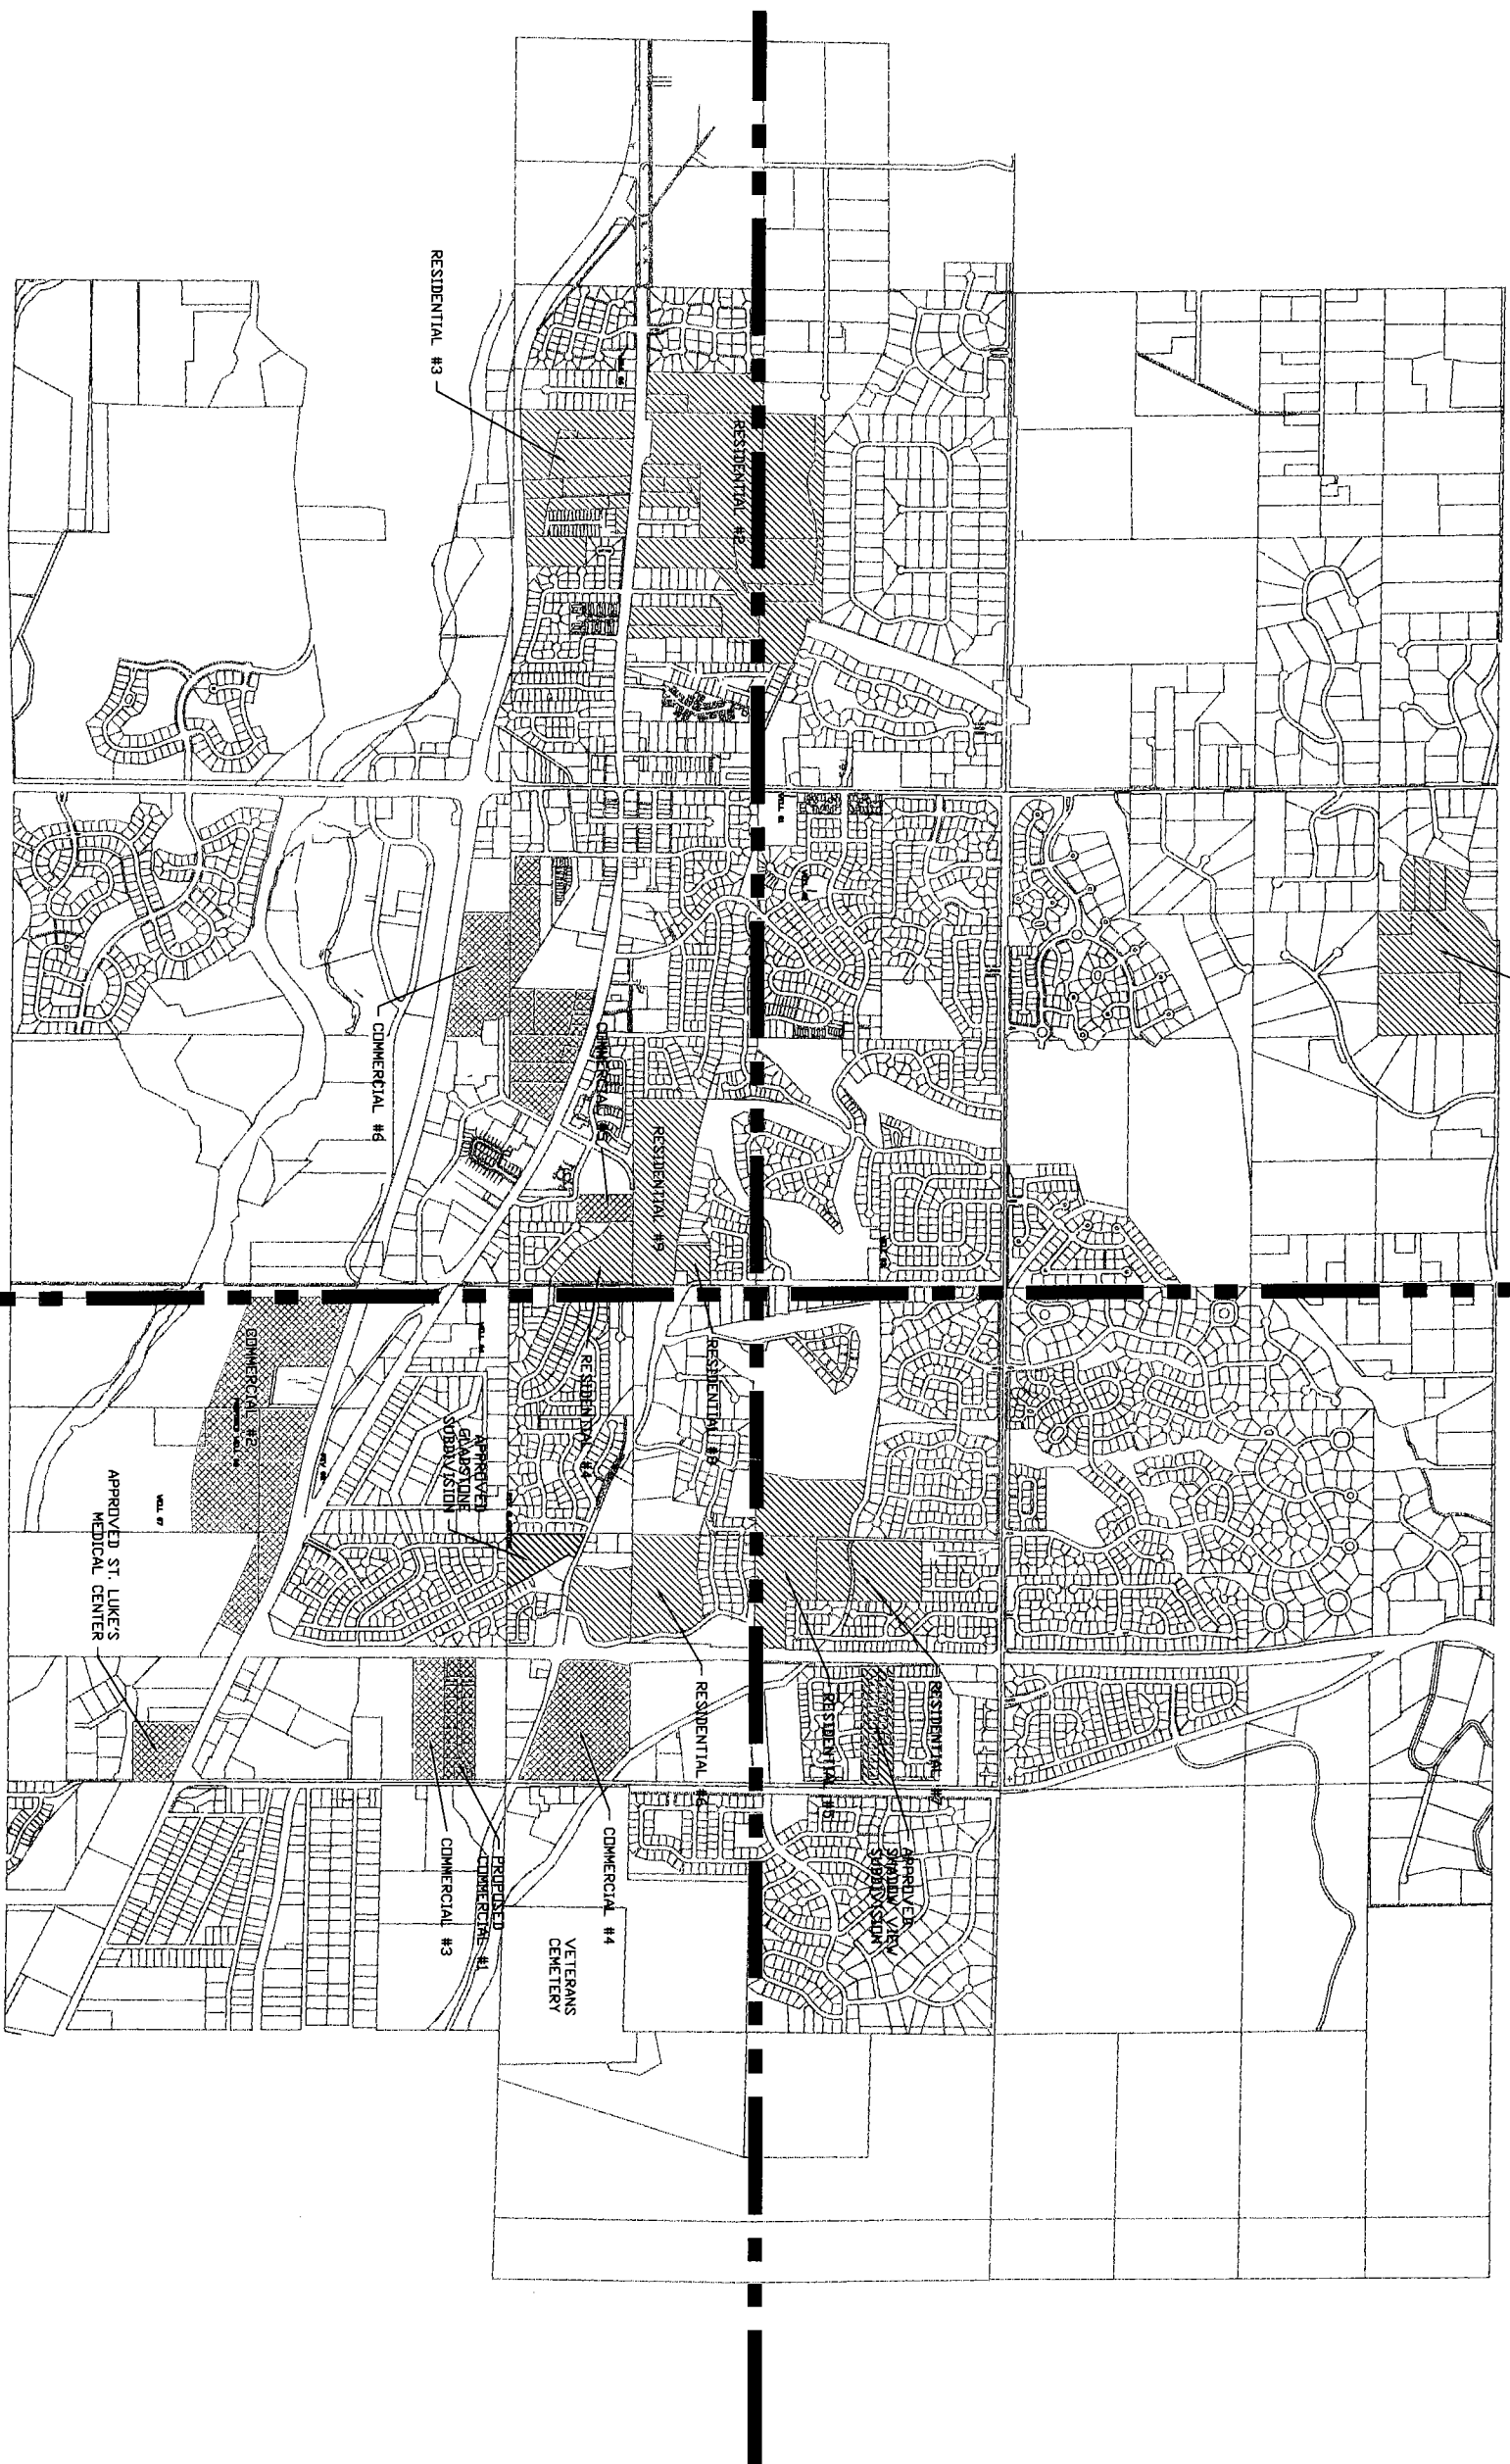




SEE SHEET 4 (JUNCTIONS)
SEE SHEET 8 (PIPES)



SEE SHEET 5 (JUNCTIONS)
SEE SHEET 9 (PIPES)

SEE SHEET 6 (JUNCTIONS)
SEE SHEET 10 (PIPES)

SEE SHEET 7 (JUNCTIONS)
SEE SHEET 11 (PIPES)

LEGEND

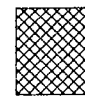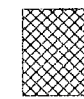-  APPROVED RESIDENTIAL
-  PROJECTED RESIDENTIAL
-  PROPOSED COMMERCIAL
-  APPROVED COMMERCIAL
-  PROJECTED COMMERCIAL

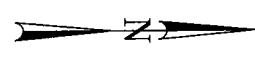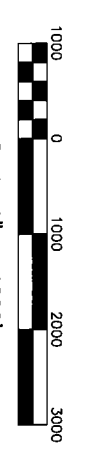


PROPOSED DEVELOPMENT MAP
EAGLE WATER COMPANY INC.

MTC
707 N. 27th St.
Bozeman, Idaho 83702
Phone: (208) 344-8957
Fax: (208) 344-8957

DESIGNED A/S: DATE 1/17/07
DRAWN A/S: DATE 1/17/07
CHECKED CAH: DATE 1/17/07

SHEET 1 of 15
SCALE 1 IN. = 1000 FT.
PROJECT MTC 002

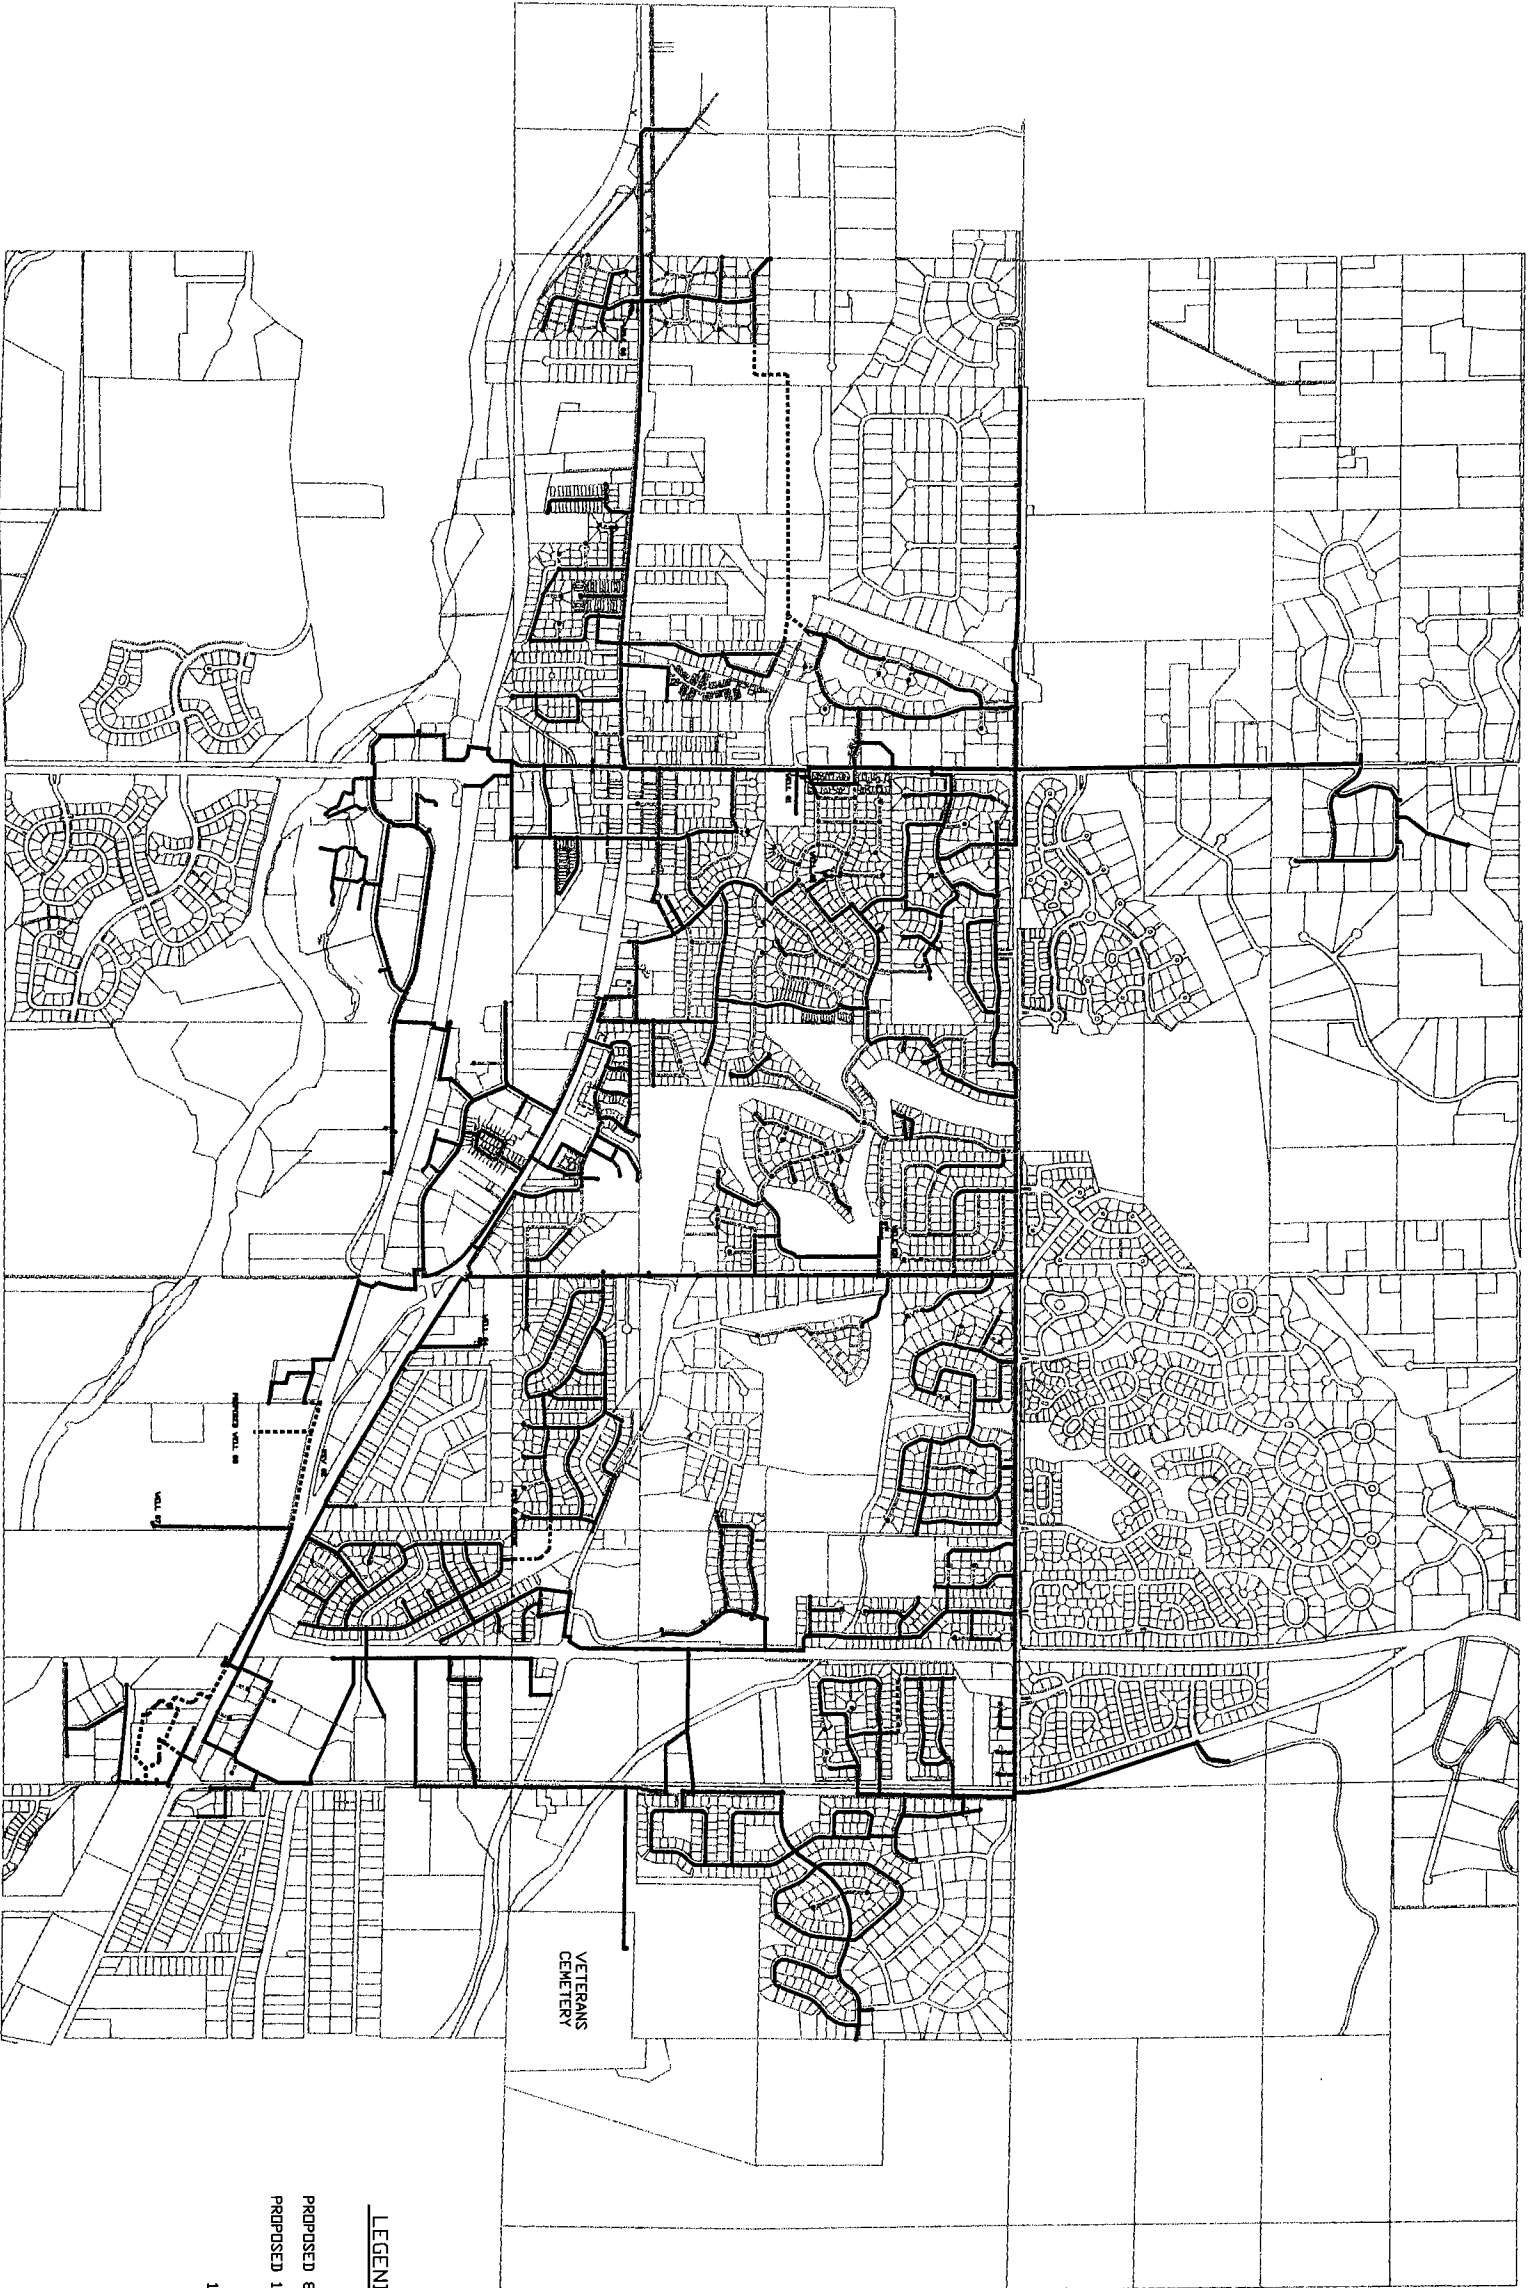


LEGEND

- PROPOSED 8" PIPE
- PROPOSED 12" PIPE
- 12" PIPE
- 8" PIPE
- 6" PIPE
- 4" PIPE
- 2" PIPE



Scale 1" = 1000'

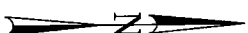


OVERALL PIPING MAP

EAGLE WATER COMPANY INC.



707 N. 27th St.
 Boise, Idaho 83702
 Phone (208) 343-8987
 Fax (208) 343-8987

DESIGNED AS: DATE 1/17/07 SHEET 2 of 18
 DRAWN AS: DATE 1/17/07 SCALE 1 IN. = FT.
 CHECKED CAR: DATE 1/17/07 PROJECT MTC 002

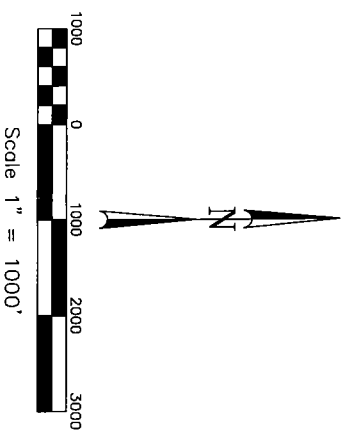

- LEGEND**
- ☐ PROPOSED WELL
 - ⊗ PROPOSED SCADA/TELEMETRY
 - ⊗ NEW PRSV STATION
 - NEW PUMP

- PROPOSED 8" WATER LINE
- PROPOSED 12" WATER LINE

PROPOSED IMPROVEMENTS
EAGLE WATER COMPANY INC.

707 N. 27th St.
 Boise, Idaho 83702
 Eagle Water Company Inc.
 (208) 345-4987

DESIGNED: A.S. DATE: 1/17/07 SHEET: 3 of 15
 DRAWN: A.S. DATE: 1/17/07 SCALE: 1 IN. = 1000 FT.
 CHECKED: C.A.H. DATE: 1/17/07 PROJECT: MTC 002

Proposed Commercial Development

Existing Commercial 2006 D.U.'s = 290
 2006 w/ Approved Commercial Developments D.U.'s = 358
 Total Commercial D.U.'s by 2010 = 408
 Total Commercial D.U.'s by 2025 = 520

St Luke's Medical Center	1,331	98	98
Proposed #1	1,614	14	-
Proposed #2	1,623	8	40
Proposed #3	1,616	7	13
Proposed #4	1,612	-	14
Proposed #5	1,623	-	5
Proposed #6	1,300	-	11
Proposed #7	1,303	-	9
Proposed #8	1,307	-	9
Proposed #9	1,317	-	9



Additional Commercial D.U.'s by 2010 = 148
 Additional Commercial D.U.'s by 2025 = 260

Proposed Residential Development

Existing Residential 2006 D.U.'s = 2889
 2006 w/ Approved Residential Development D.U.'s = 2924
 Total Residential D.U.'s by 2010 = 3333
 Total Residential D.U.'s by 2025 = 3603

Shadow View Sub.	1,525	8	7	8
Guidstone Sub	1,421	10	10	10
#1	1,236	62	102	102
#2	1,195	40	55	55
#3	1,179	16	30	30
#4	1,177	16	30	30
#5	1,440	35	50	50
#6	1,537	25	35	35
#7	1,179	15	25	25
#8	1,433	14	20	20
#9	1,439	10	16	16
#10	1,171	9	12	12
#11	1,319	5	8	8
#12	1,330	7	8	8
#13	1,348	12	16	16
#14	1,497	28	50	50
#15	1,568	12	20	20
#16	1,570	11	20	20
#17	1,345	7	11	11
#18	1,323	7	11	11
#19	1,277	9	16	16
#20	1,286	3	5	5
#21	1,352	10	16	16
#22	1,147	4	7	7
#23	1,319	11	19	19
#24	1,558	10	17	17
#25	1,558	7	10	10
#26	1,217	8	14	14

Additional Residential D.U.'s by 2010 = 444
 Additional Residential D.U.'s by 2025 = 714

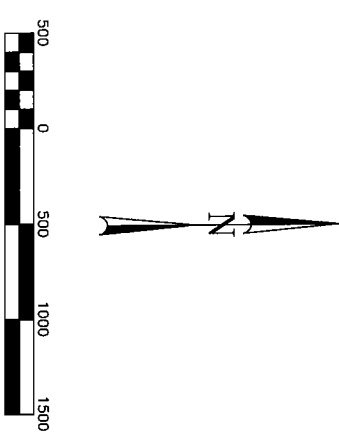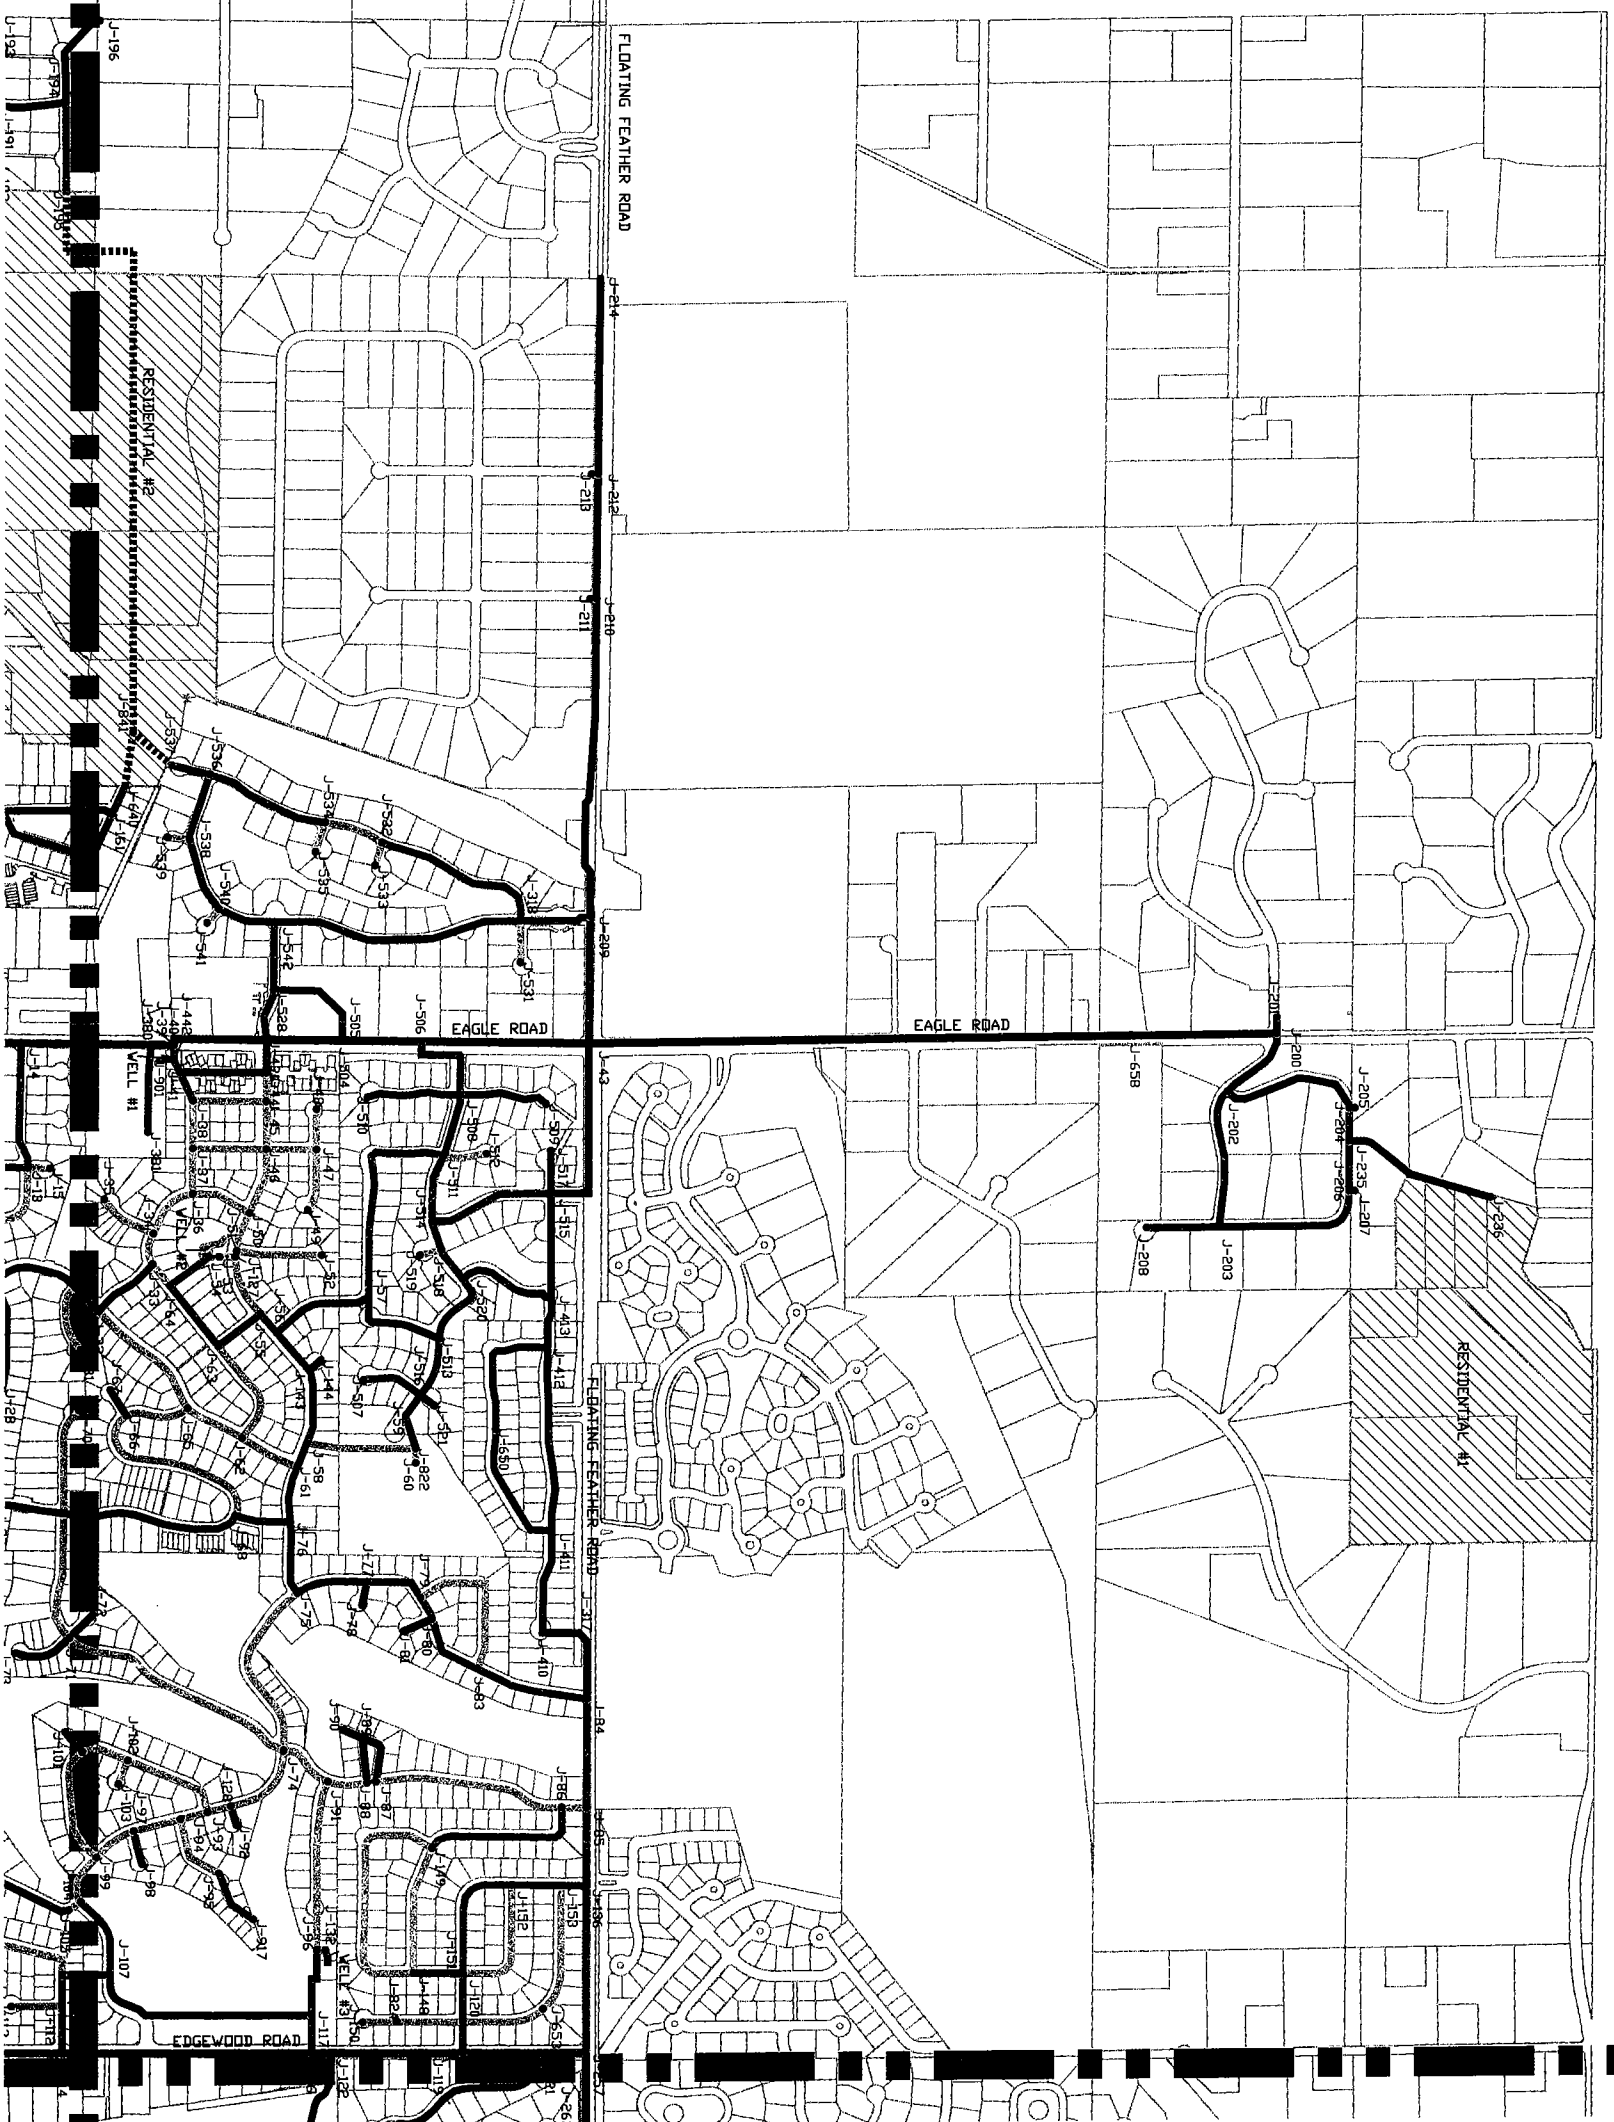

LEGEND

PROPOSED 8" PIPE	—————
PROPOSED 12" PIPE	—————
12" PIPE	—————
8" PIPE	—————
6" PIPE	—————
4" PIPE	—————
2" PIPE	—————

JUNCTION MAP

EAGLE WATER COMPANY INC.

707 N. 27th St.
 Boise, Idaho 83702
 Phone: (208) 333-8800
 Fax: (208) 333-8957

DESIGNED AS: DATE 1/17/07
 DRAWN AS: DATE 1/17/07
 CHECKED CAH: DATE 1/17/07

SHEET 4 of 15
 SCALE 1 IN. = 500 FT.
 PROJECT MTC 002

Proposed Commercial Development

Existing Commercial 2006 D.U.'s = 350
 2006 w/ Approved Commercial Development D.U.'s = 359
 Total Commercial D.U.'s by 2010 = 408
 Total Commercial D.U.'s by 2026 = 520

St Luke's Medical Center	1-831	14	98
Proposed #1	1-514	14	40
Proposed #2	1-523	8	13
Proposed #3	1-532	7	14
Proposed #4	1-514	-	5
Proposed #5	1-525	-	11
Proposed #6	1-110	-	4
Proposed #7	1-390	-	9
Proposed #8	1-393	-	9
Proposed #9	1-397	-	9
Proposed #10	1-547	-	9

Additional Commercial D.U.'s by 2010 = 148
 Additional Commercial D.U.'s by 2026 = 260

Proposed Residential Development

Existing Residential 2006 D.U.'s = 2889
 2006 w/ Approved Residential Development D.U.'s = 2924
 Total Residential D.U.'s by 2010 = 3333
 Total Residential D.U.'s by 2026 = 3603

Shadow View Sub.	1-525	8	8
	1-578	7	7
	1-421	10	10
Gladstone Sub	1-335	10	10
#1	1-236	62	102
#2	1-195	40	55
	1-179	18	30
	1-197	18	30
	1-171	18	30
	1-640	35	50
	1-577	23	30
#3	1-179	15	28
	1-838	14	28
	1-839	10	18
	1-171	9	12
#4	1-319	5	12
	1-320	7	8
#5	1-348	12	16
	1-487	28	50
#6	1-568	12	20
	1-570	11	20
	1-345	7	11
	1-323	7	11
#7	1-277	9	16
	1-266	3	5
	1-352	10	16
	1-147	4	7
#8	1-319	11	19
	1-358	10	17
	1-359	7	10
	1-217	8	14

Additional Residential D.U.'s by 2010 = 444
 Additional Residential D.U.'s by 2026 = 714

LEGEND

- PROPOSED 8" PIPE
- PROPOSED 12" PIPE
- 12" PIPE
- 8" PIPE
- 6" PIPE
- 4" PIPE
- 2" PIPE

JUNCTION MAP
EAGLE WATER COMPANY INC.

707 N. 27th St.
 Boise, Idaho 83702
 (208) 345-0780
 FAX (208) 345-8887

DESIGNED A/S: DATE 1/17/07 SHEET 5 of 15
 DRAWN A/S: DATE 1/17/07 SCALE 1 IN. = 500 FT.
 CHECKED C/M: DATE 1/17/07 PROJECT MTC 002



